
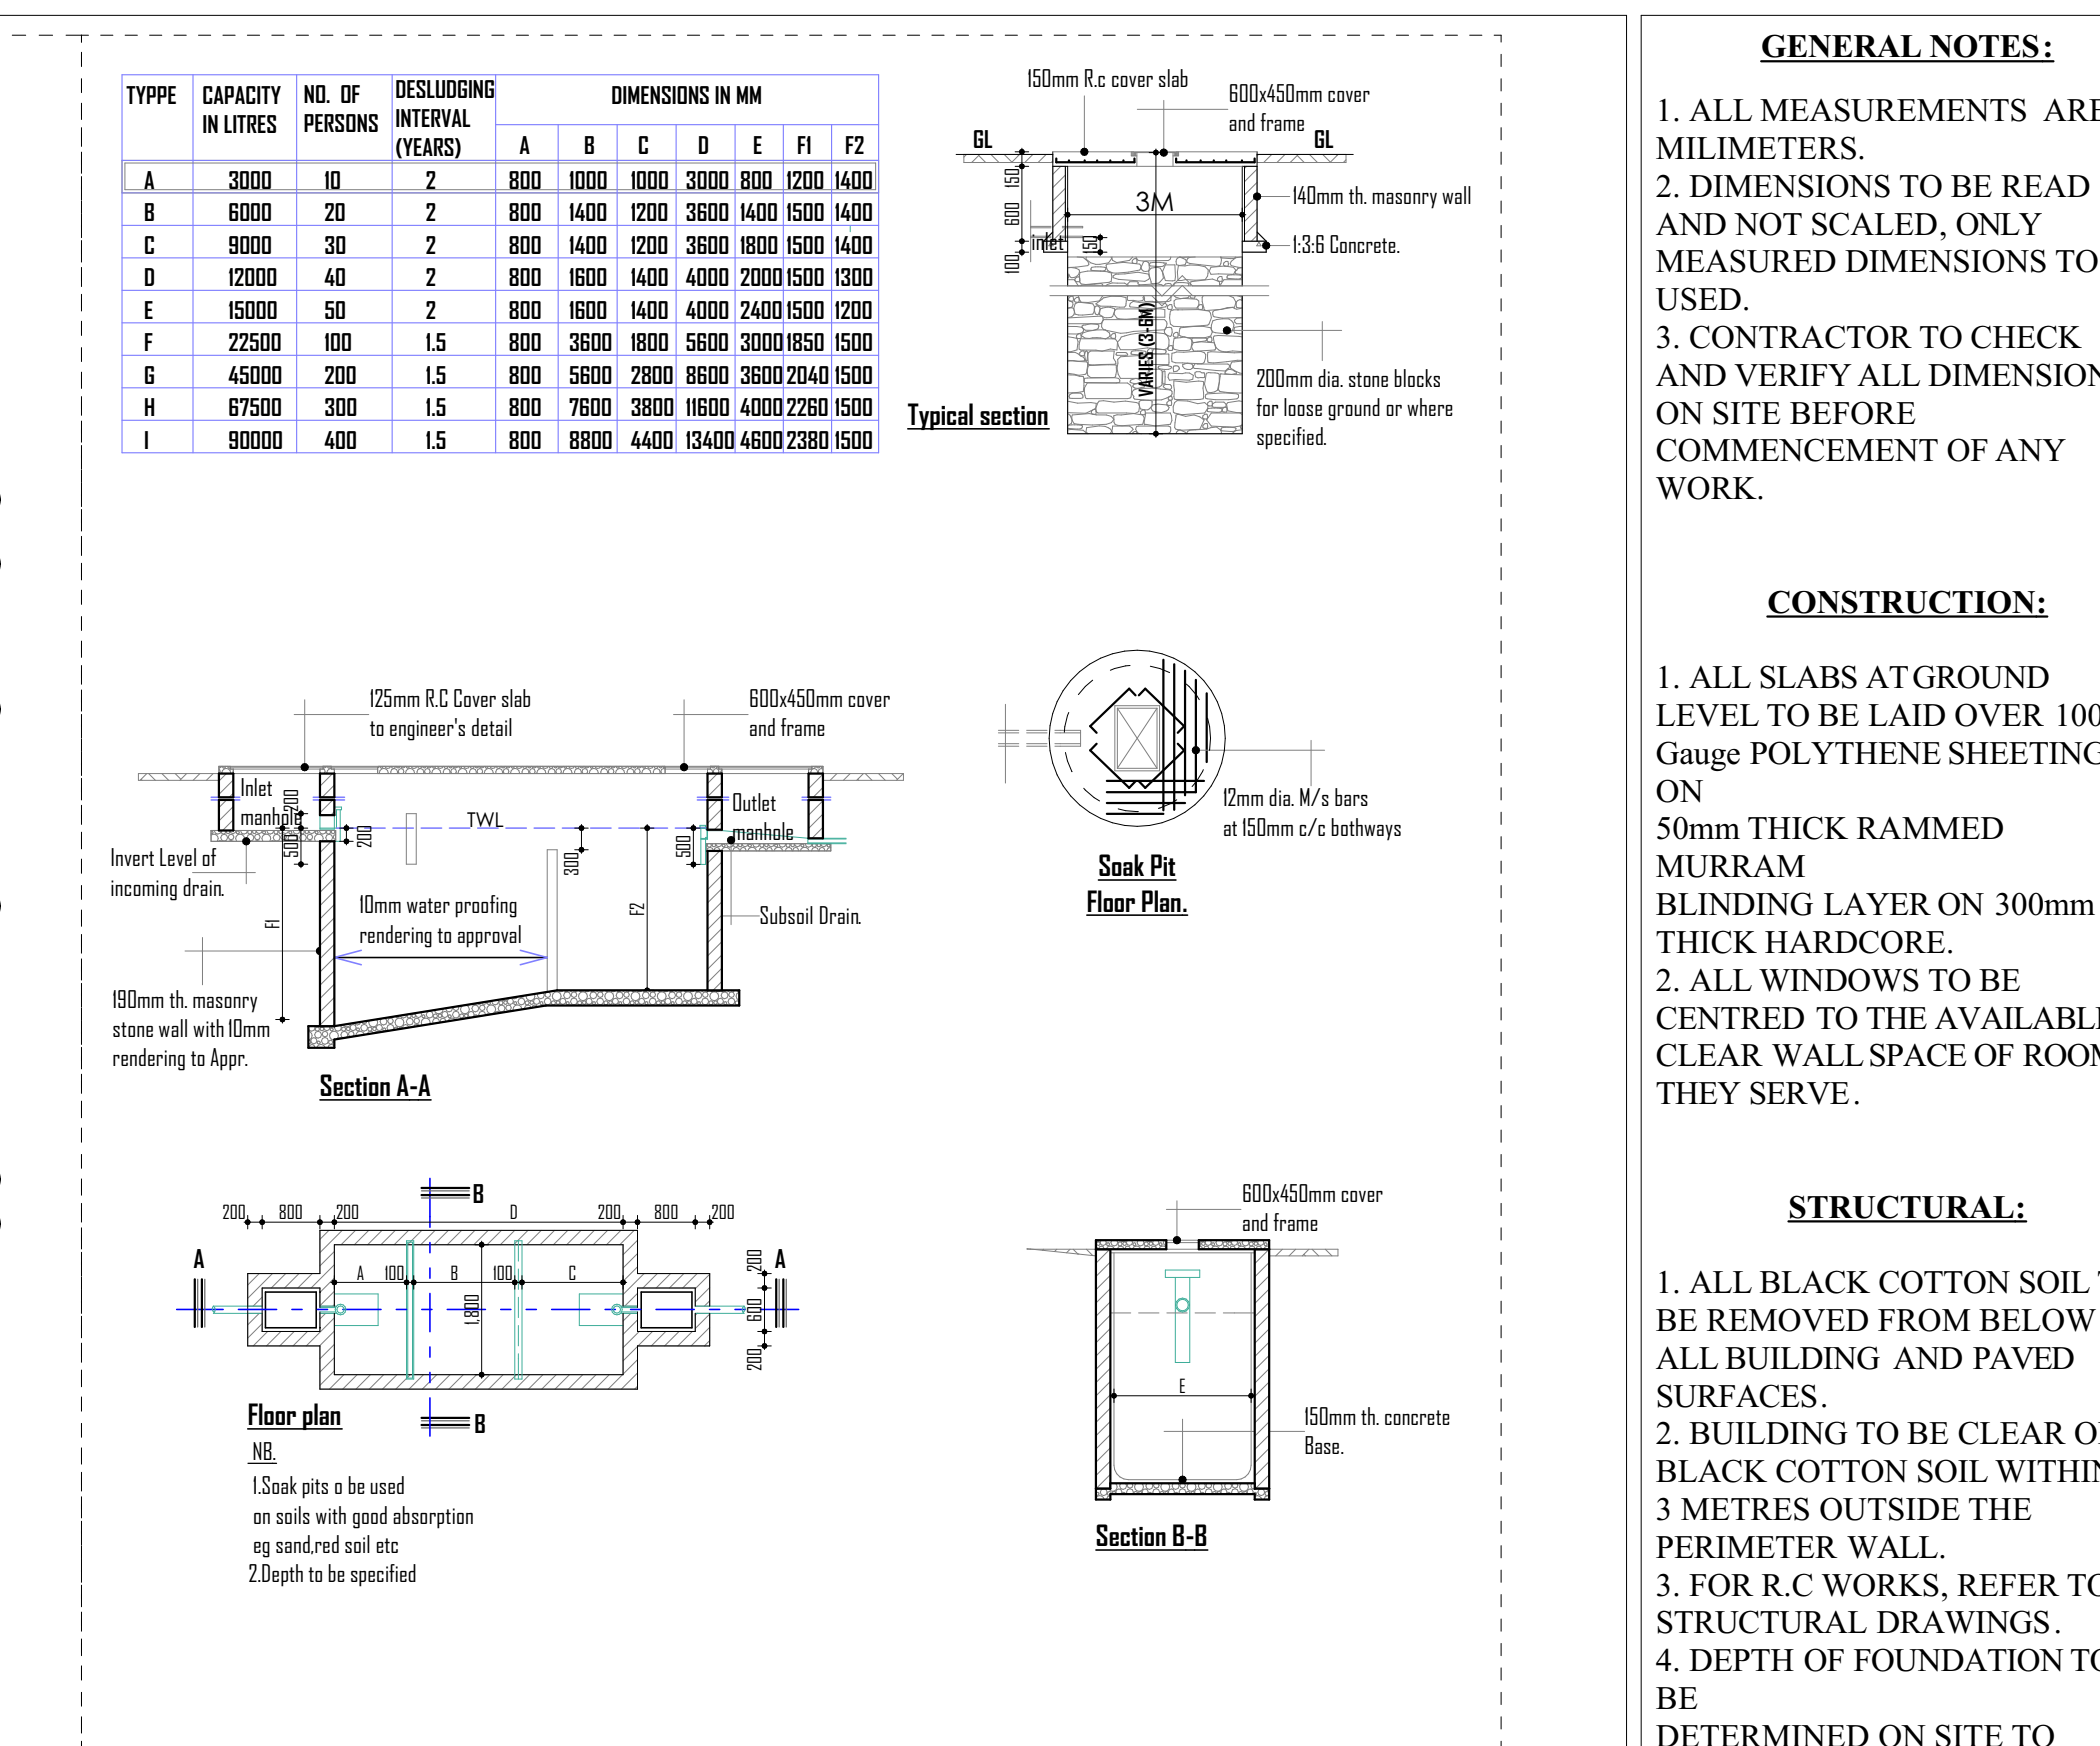
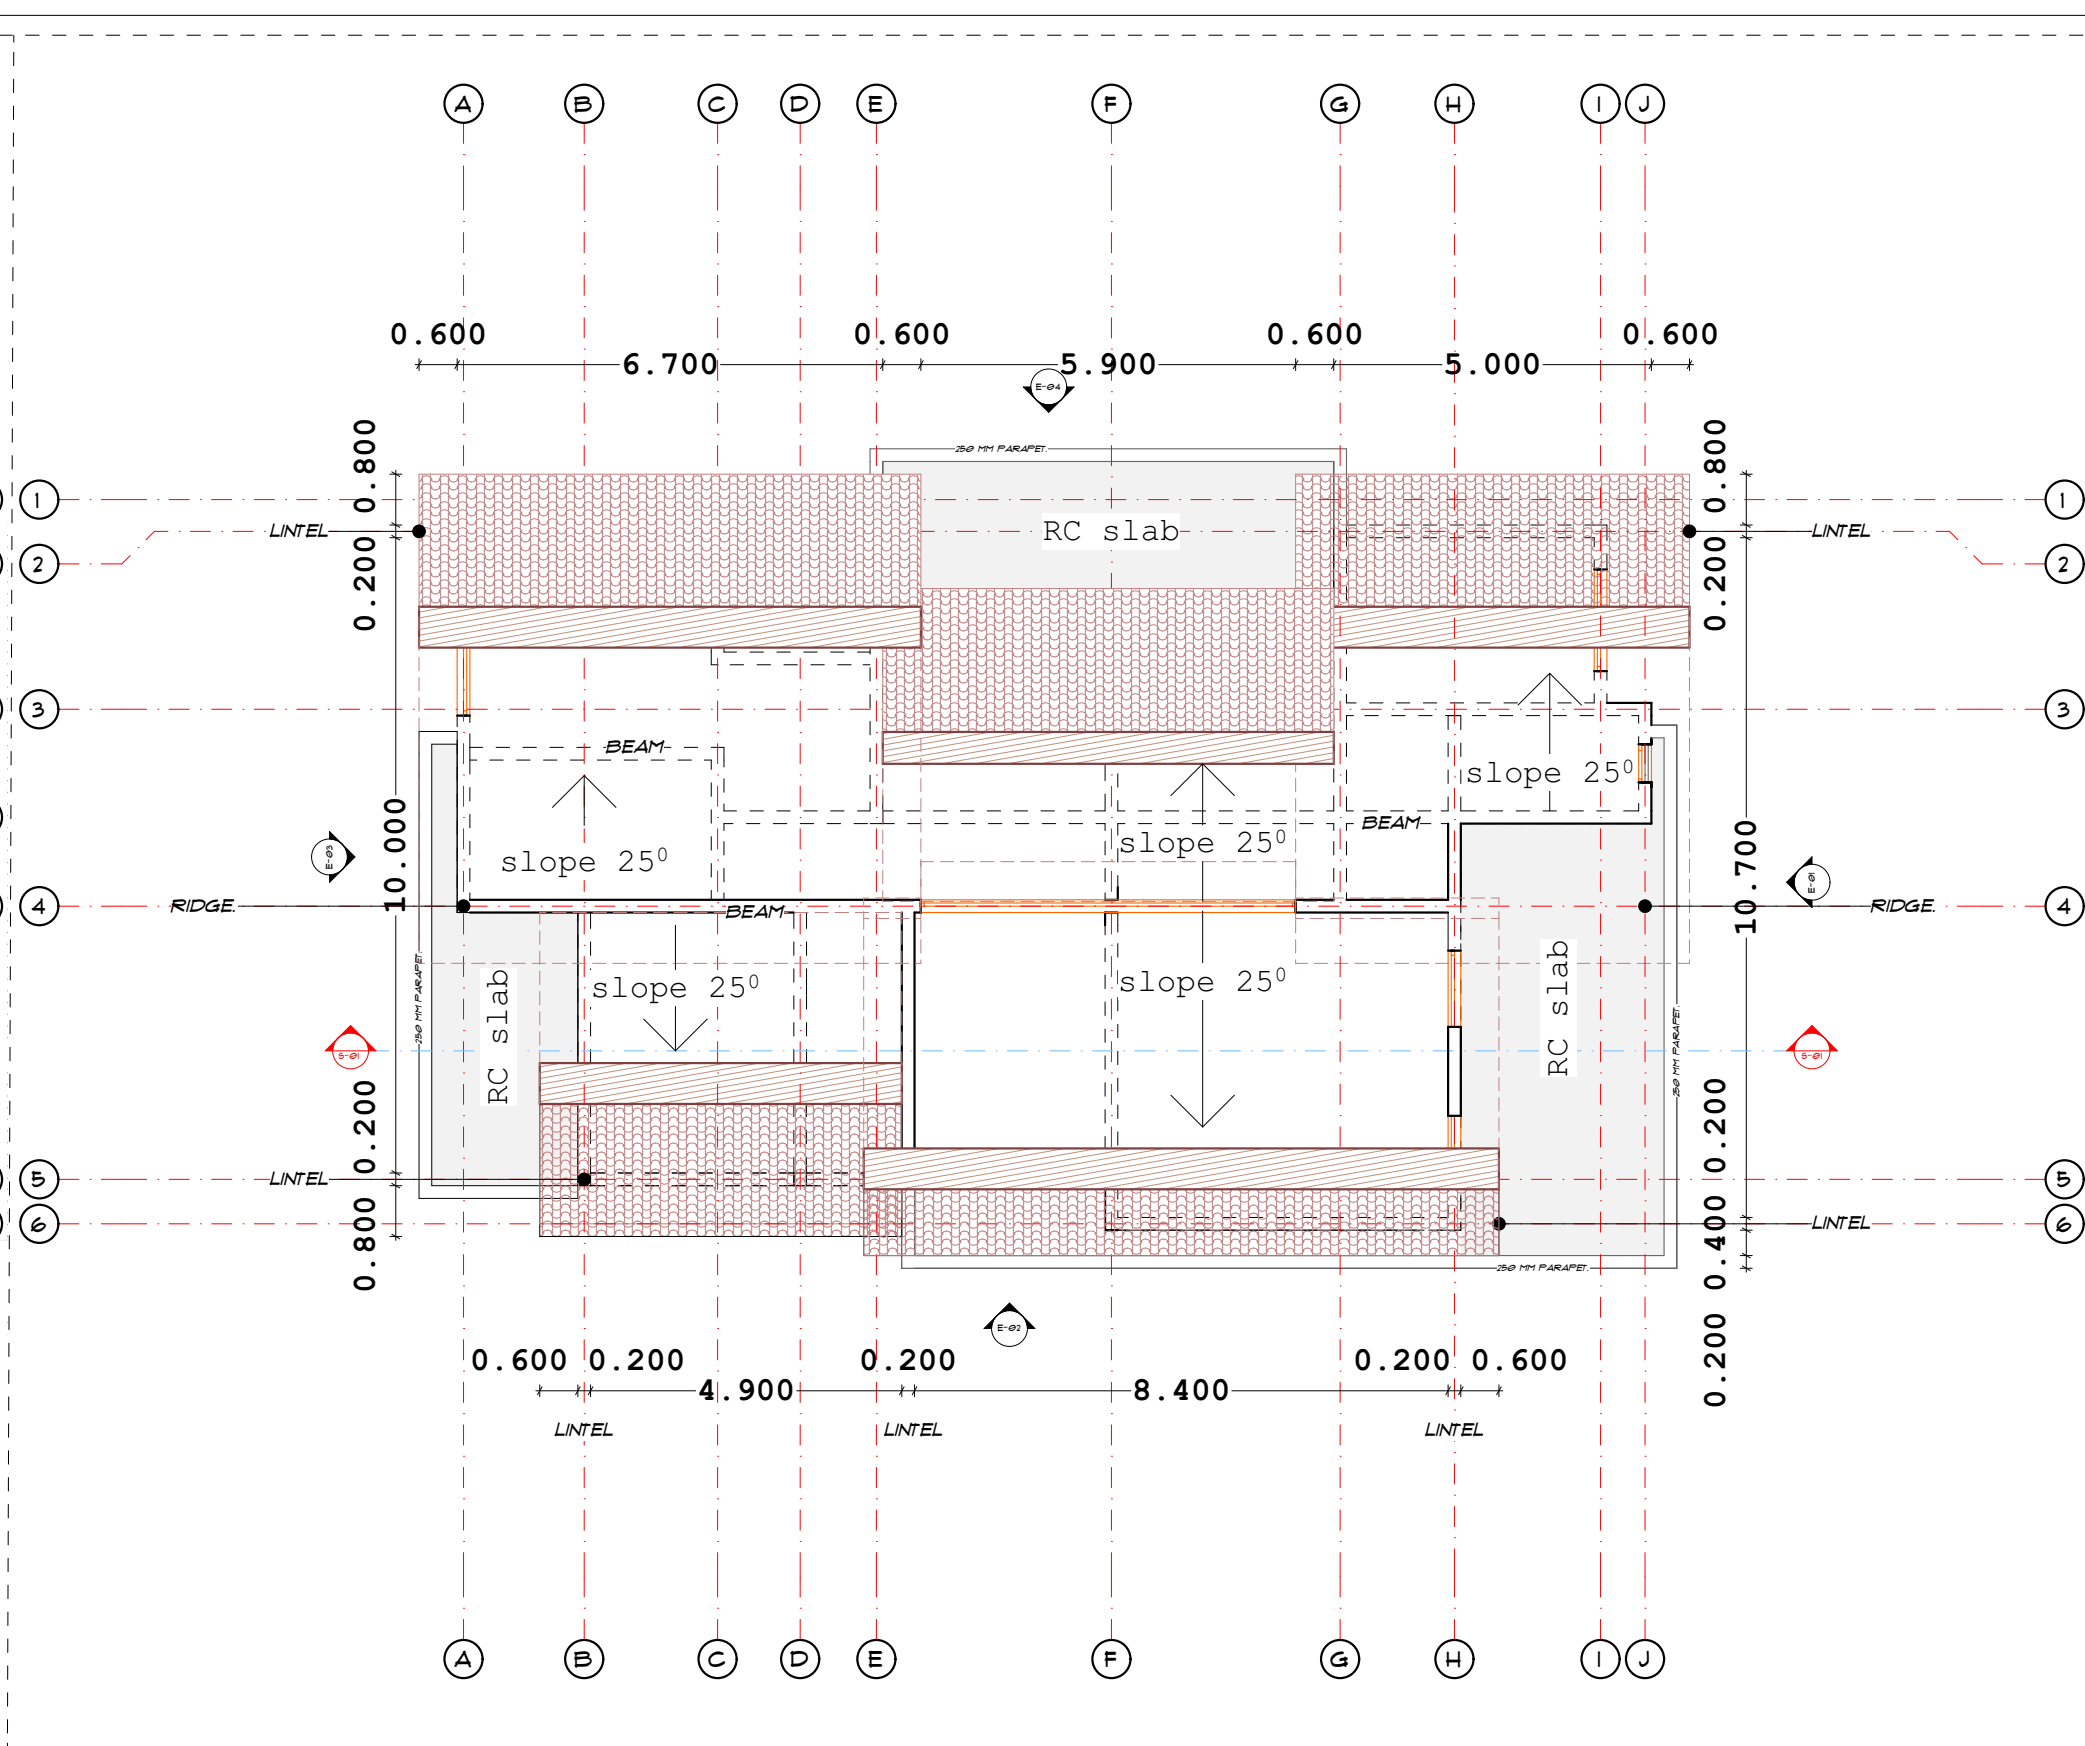


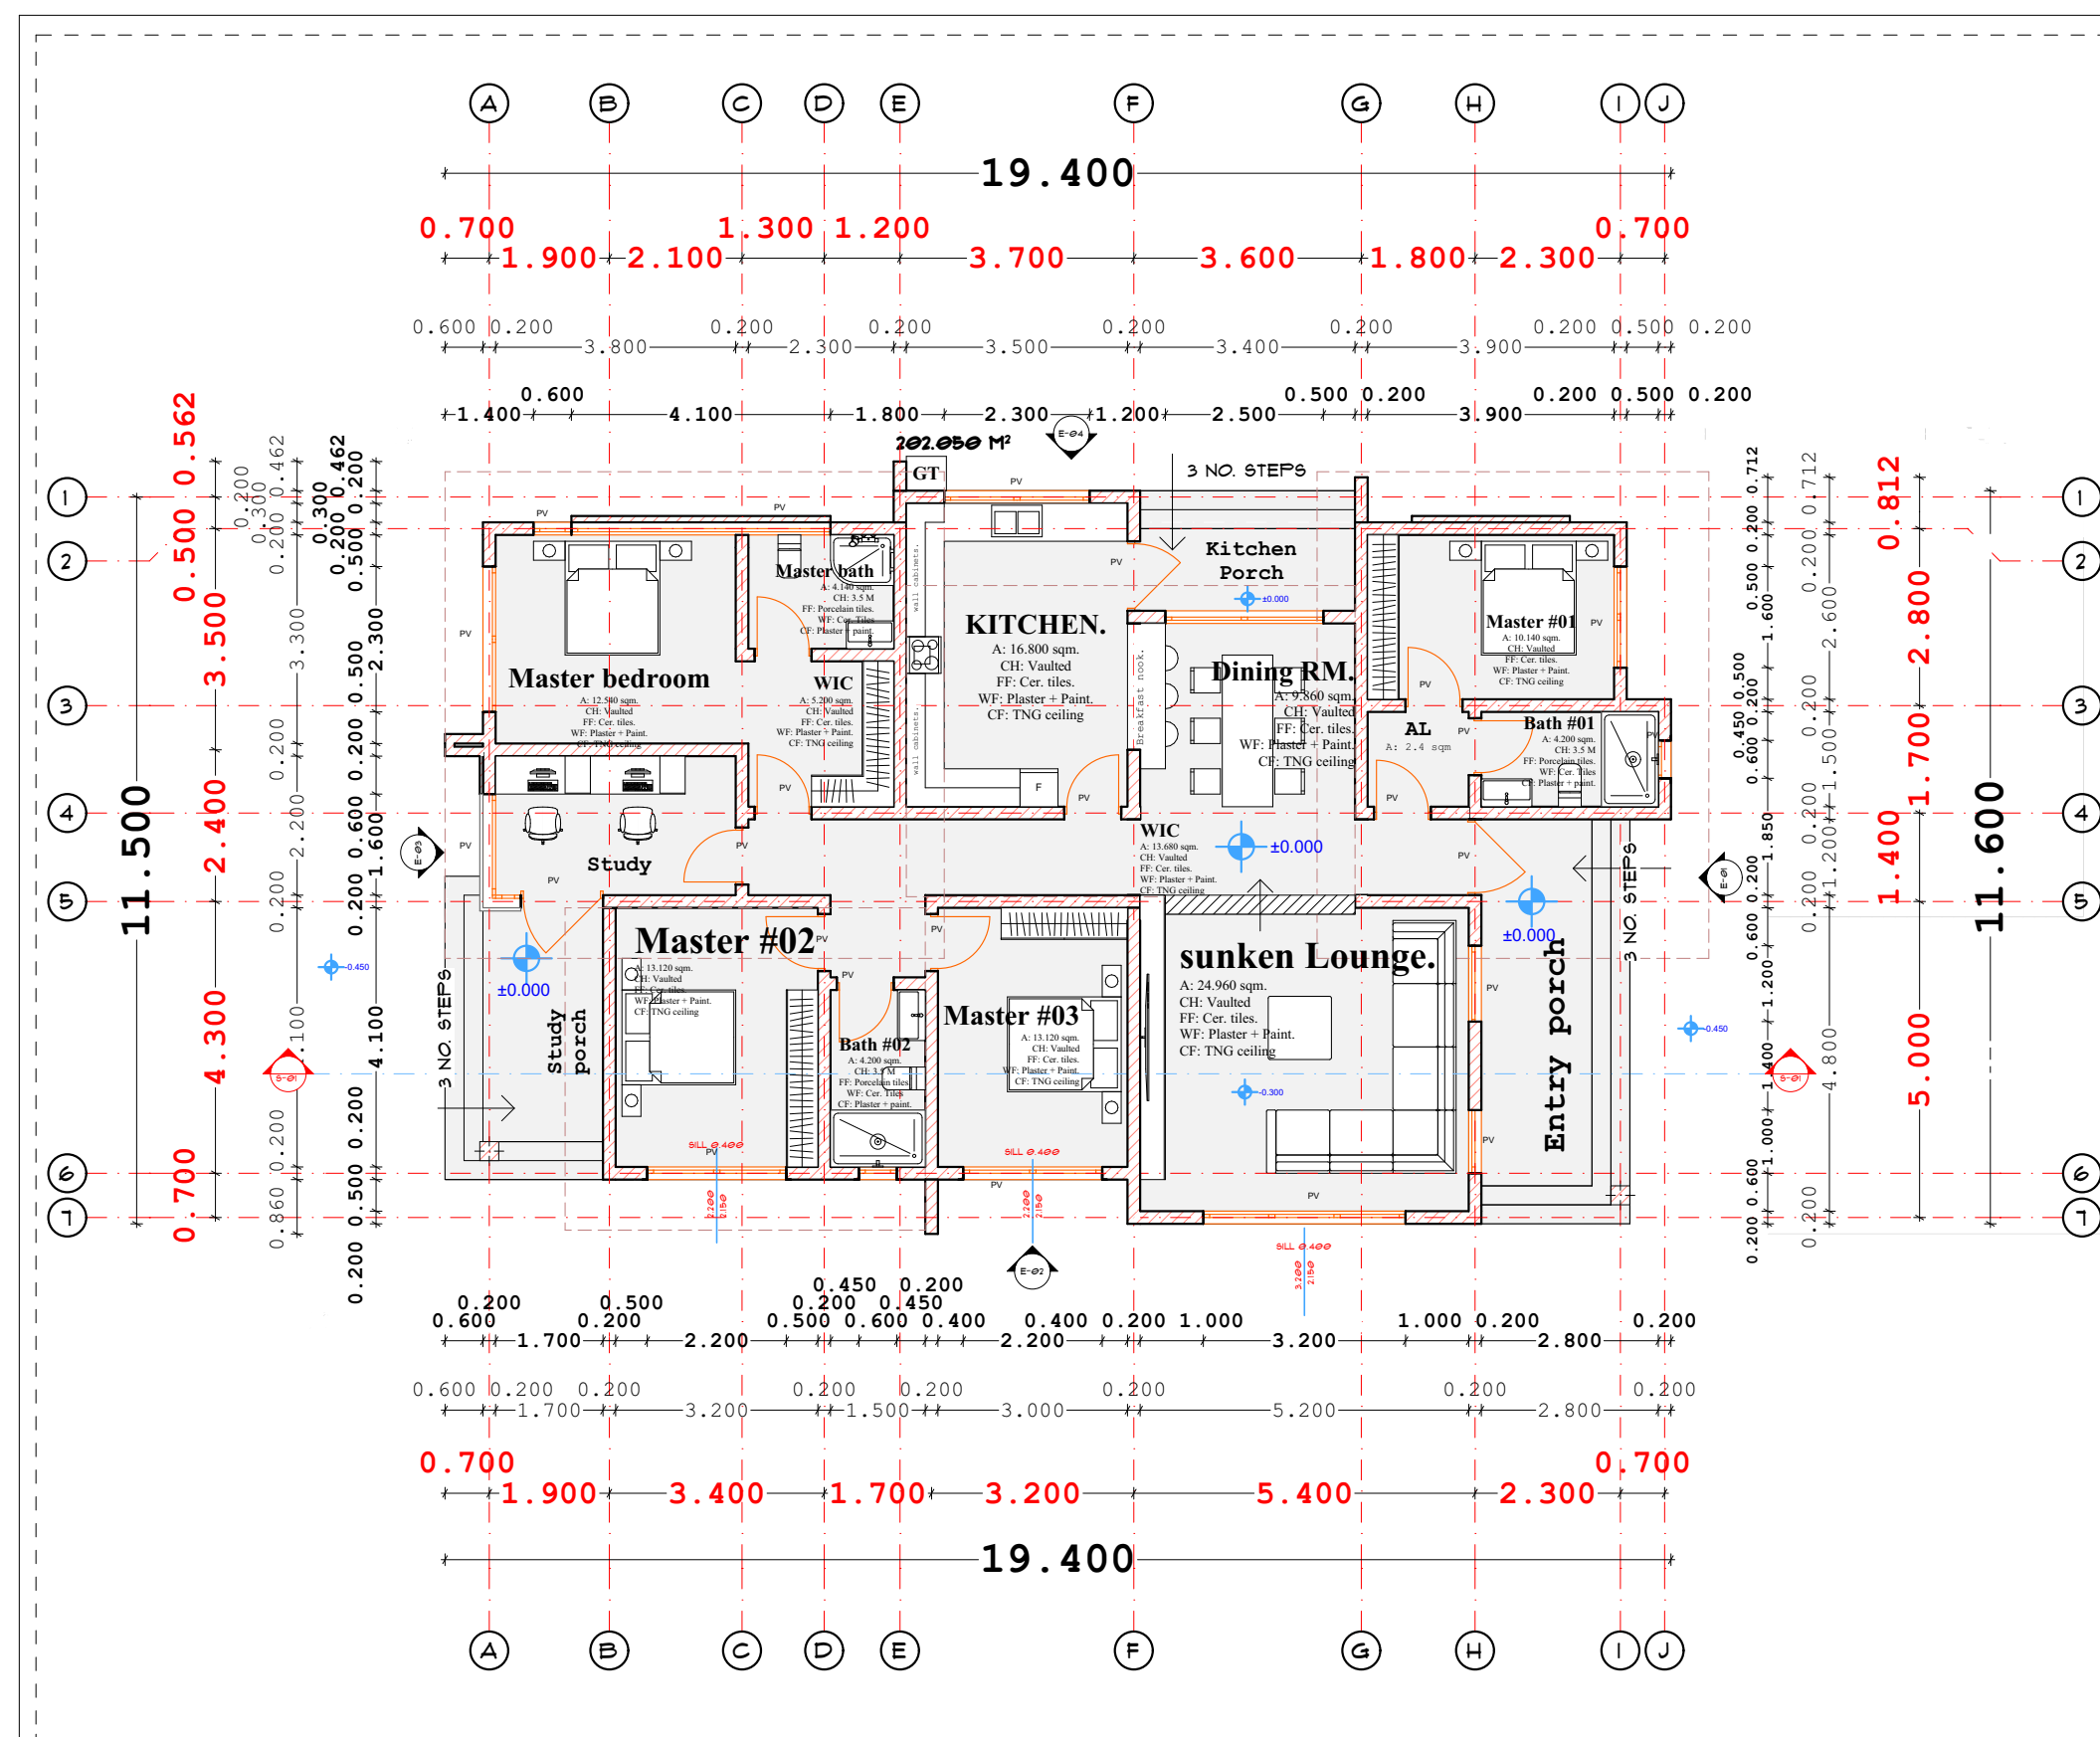

0.





GROUND FLOOR (3)

1:100 W-01

ROOF LAYOUT.

1:100 W-02

SEPTIC DETAIL.

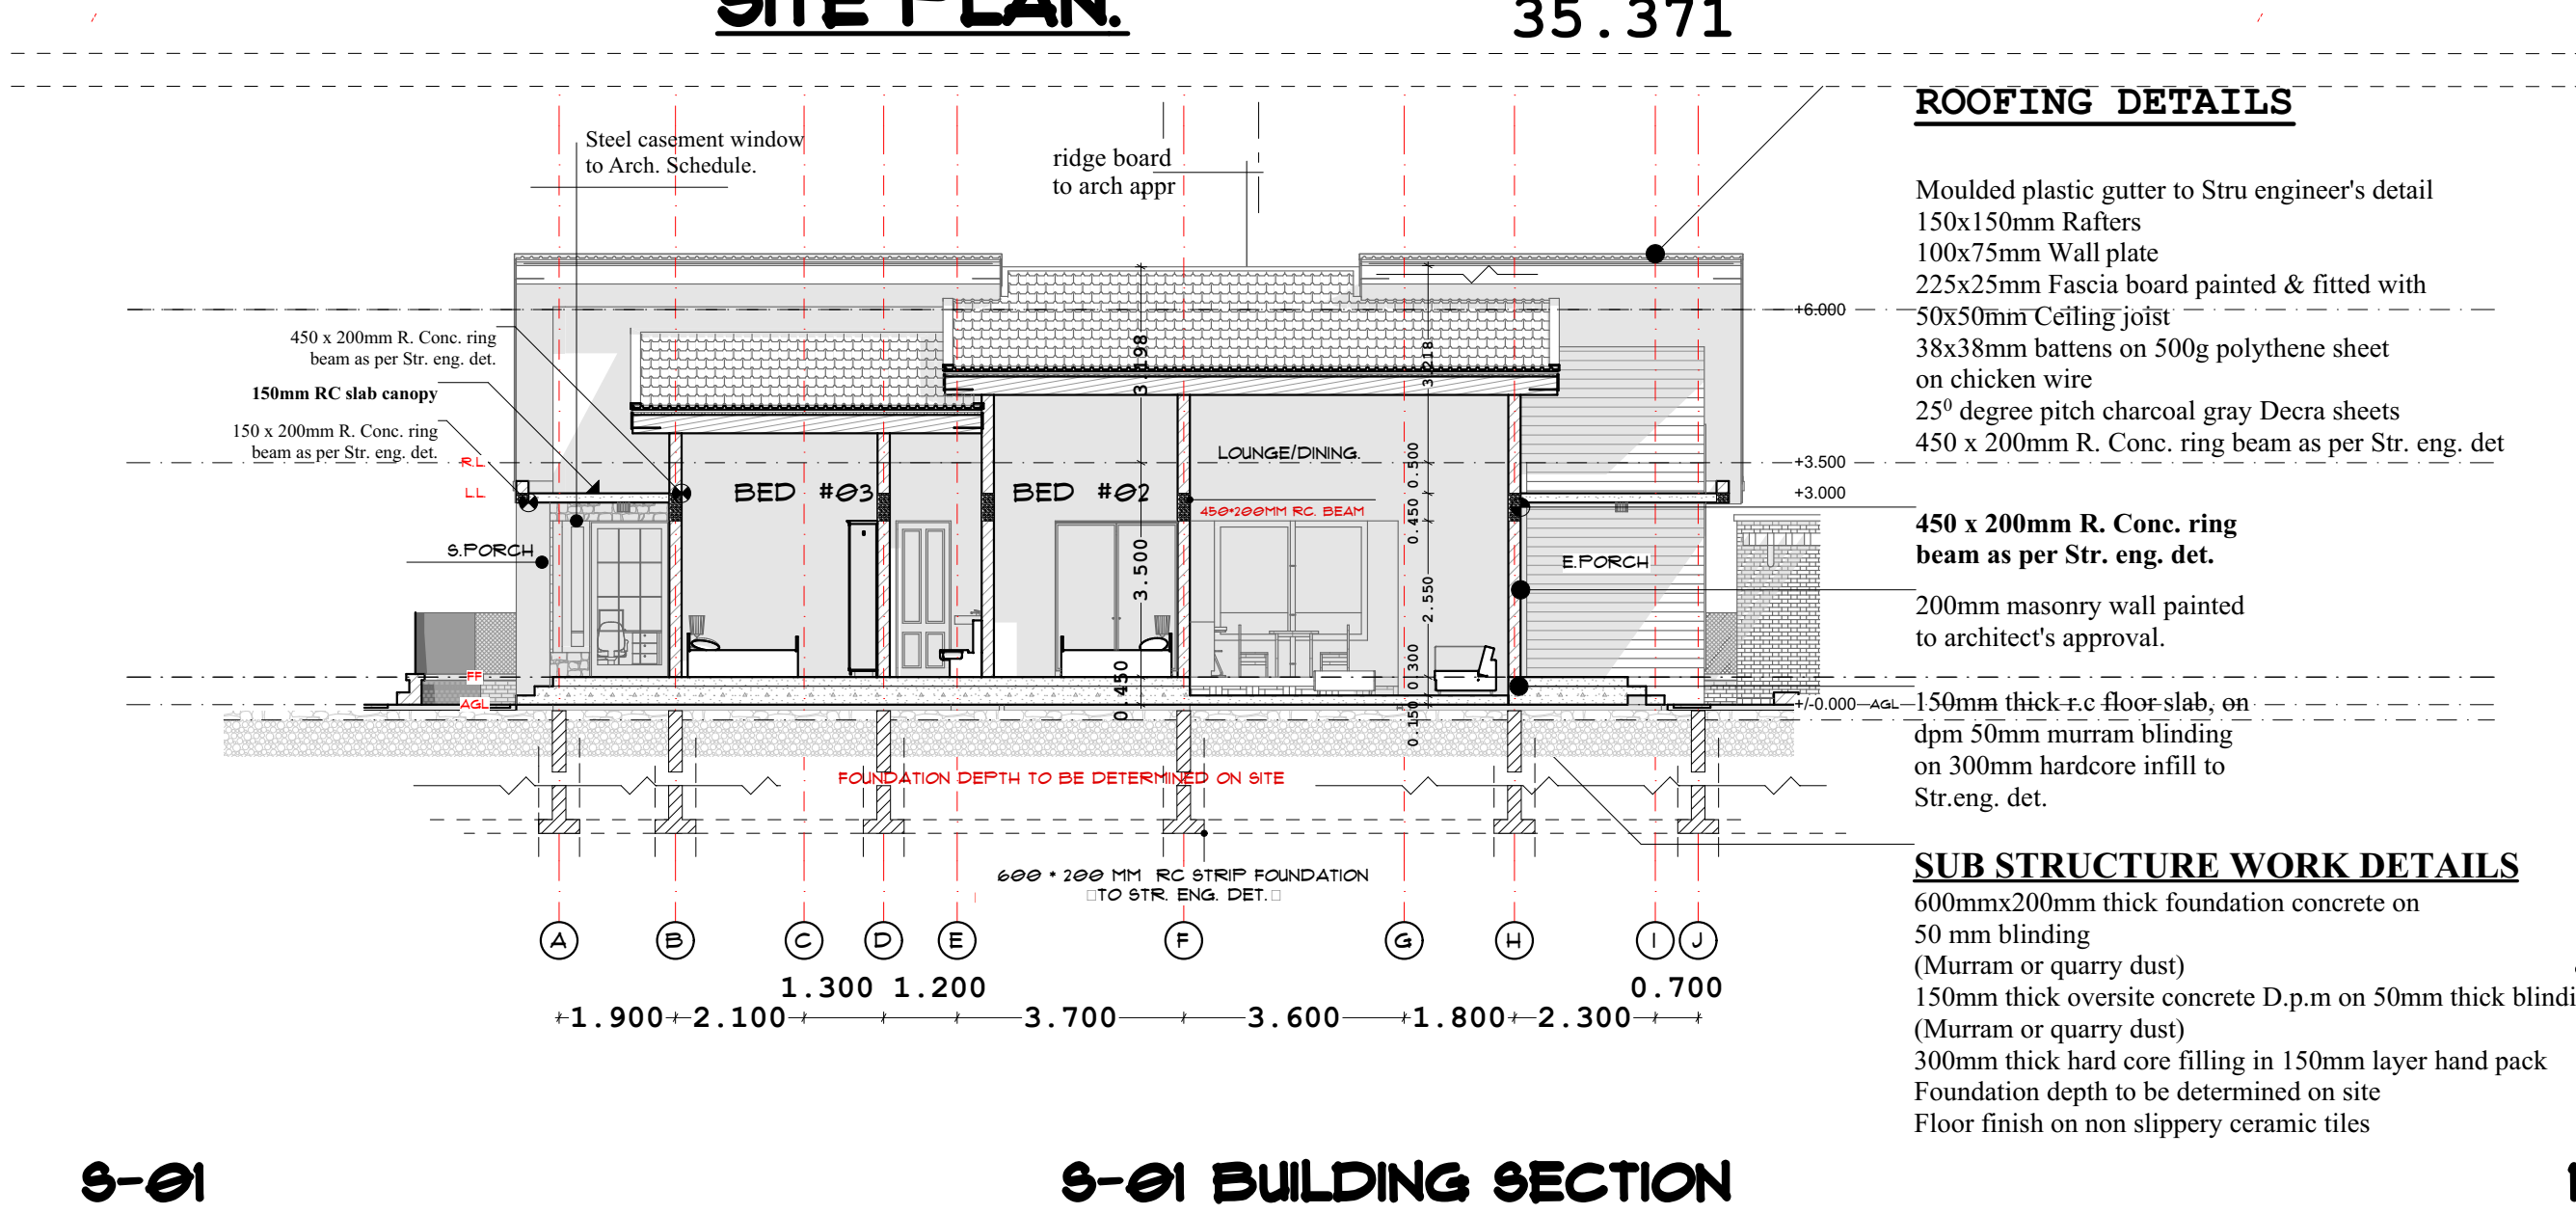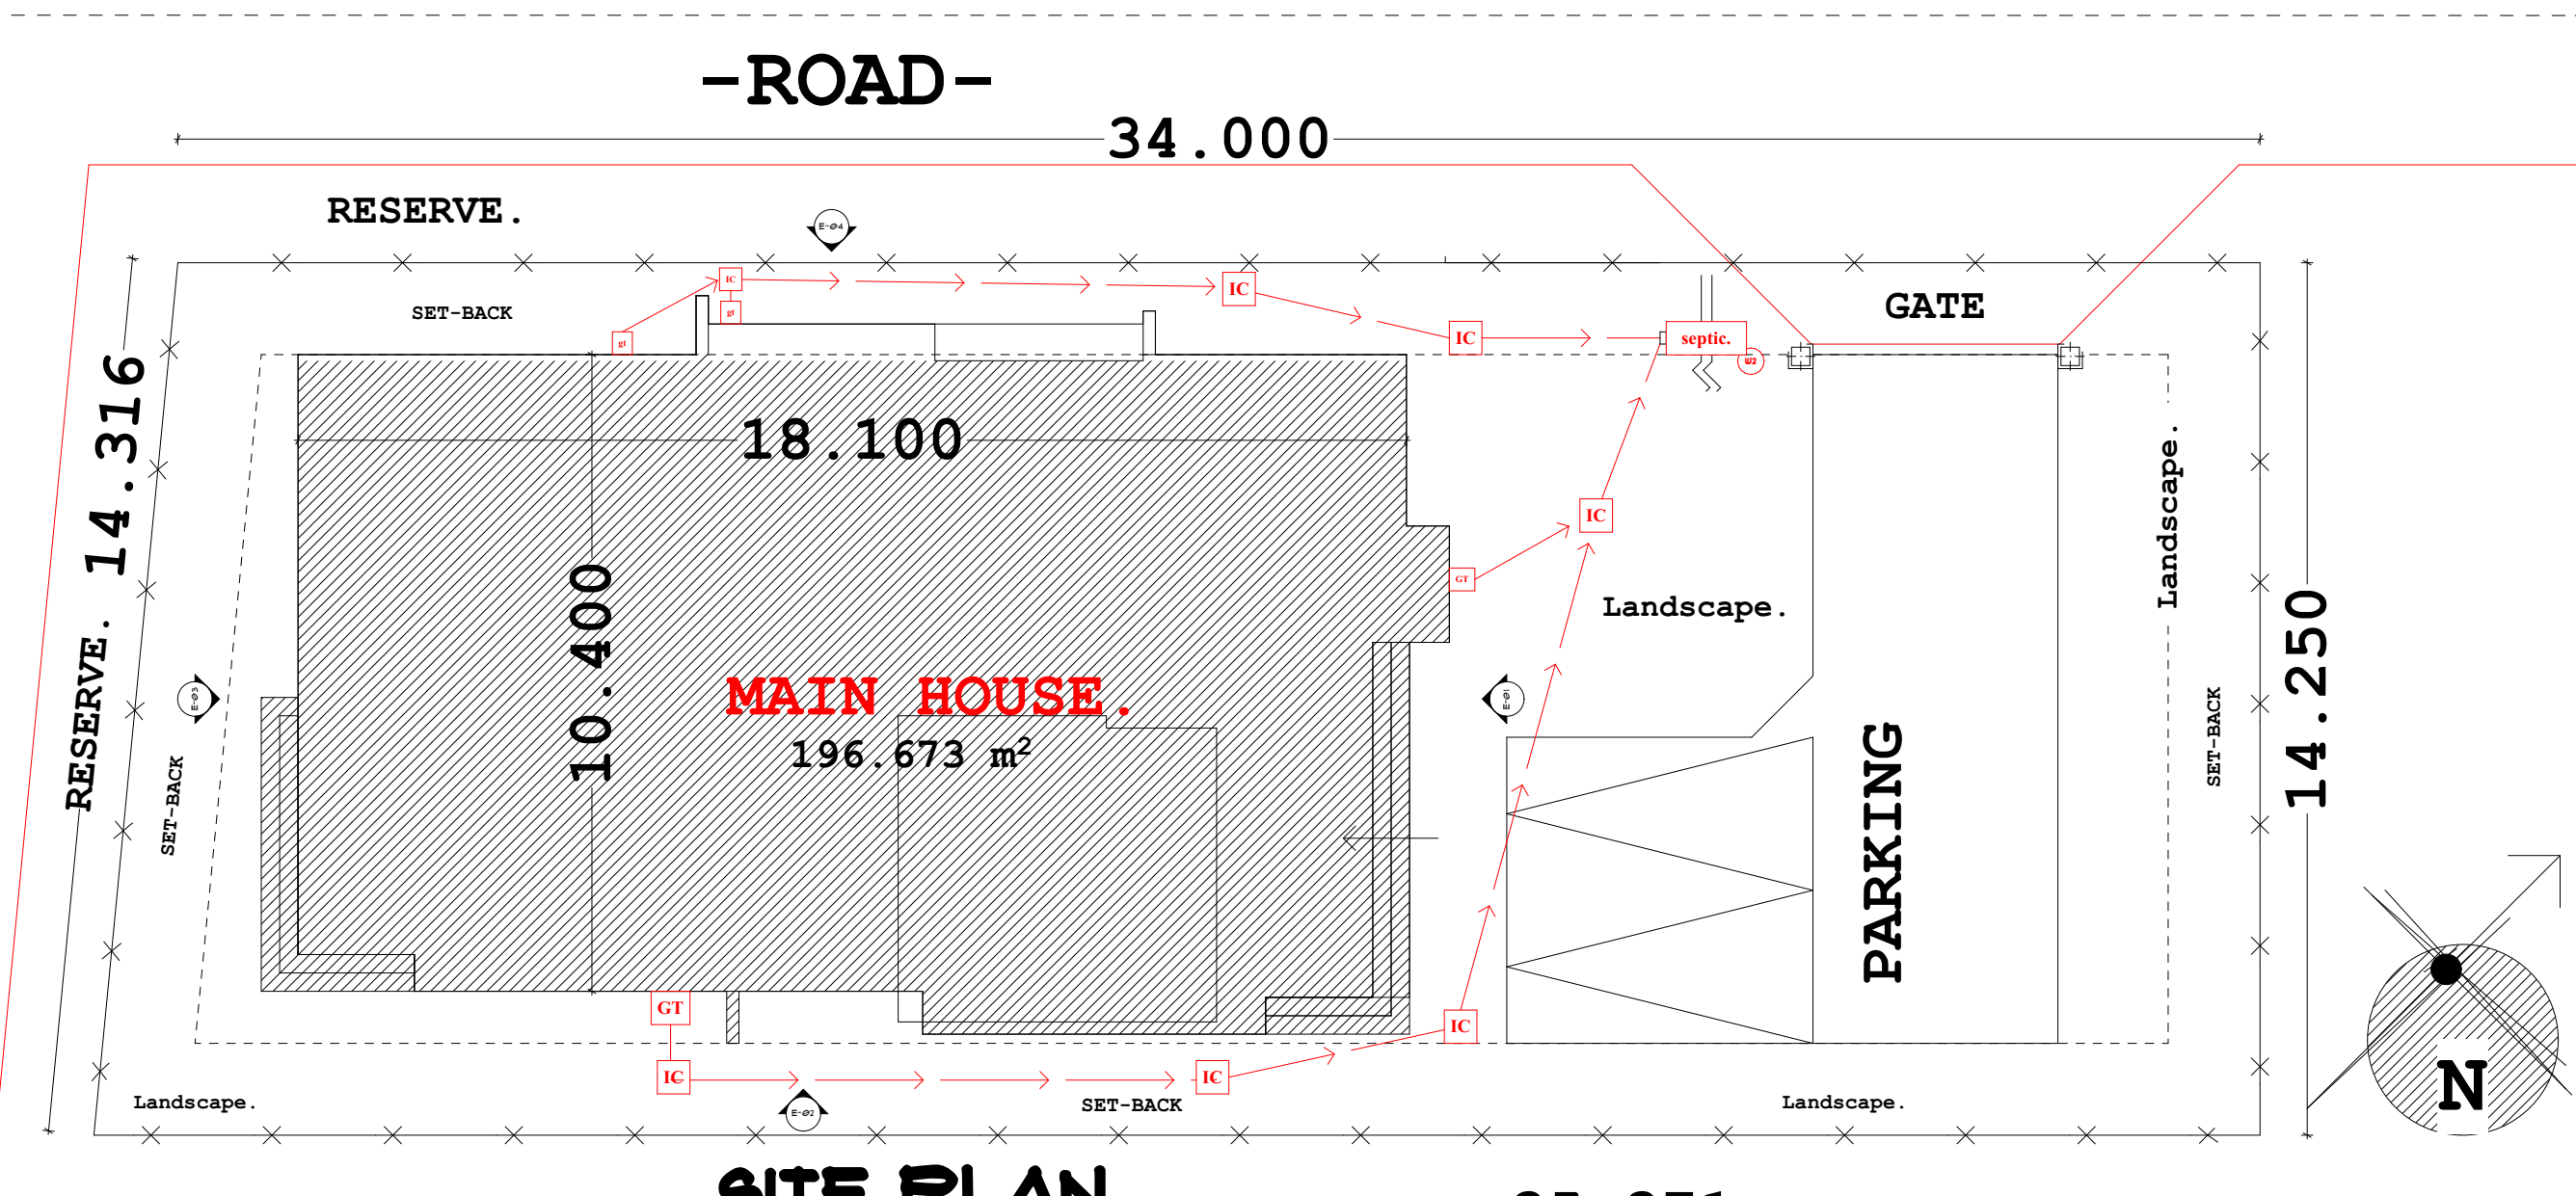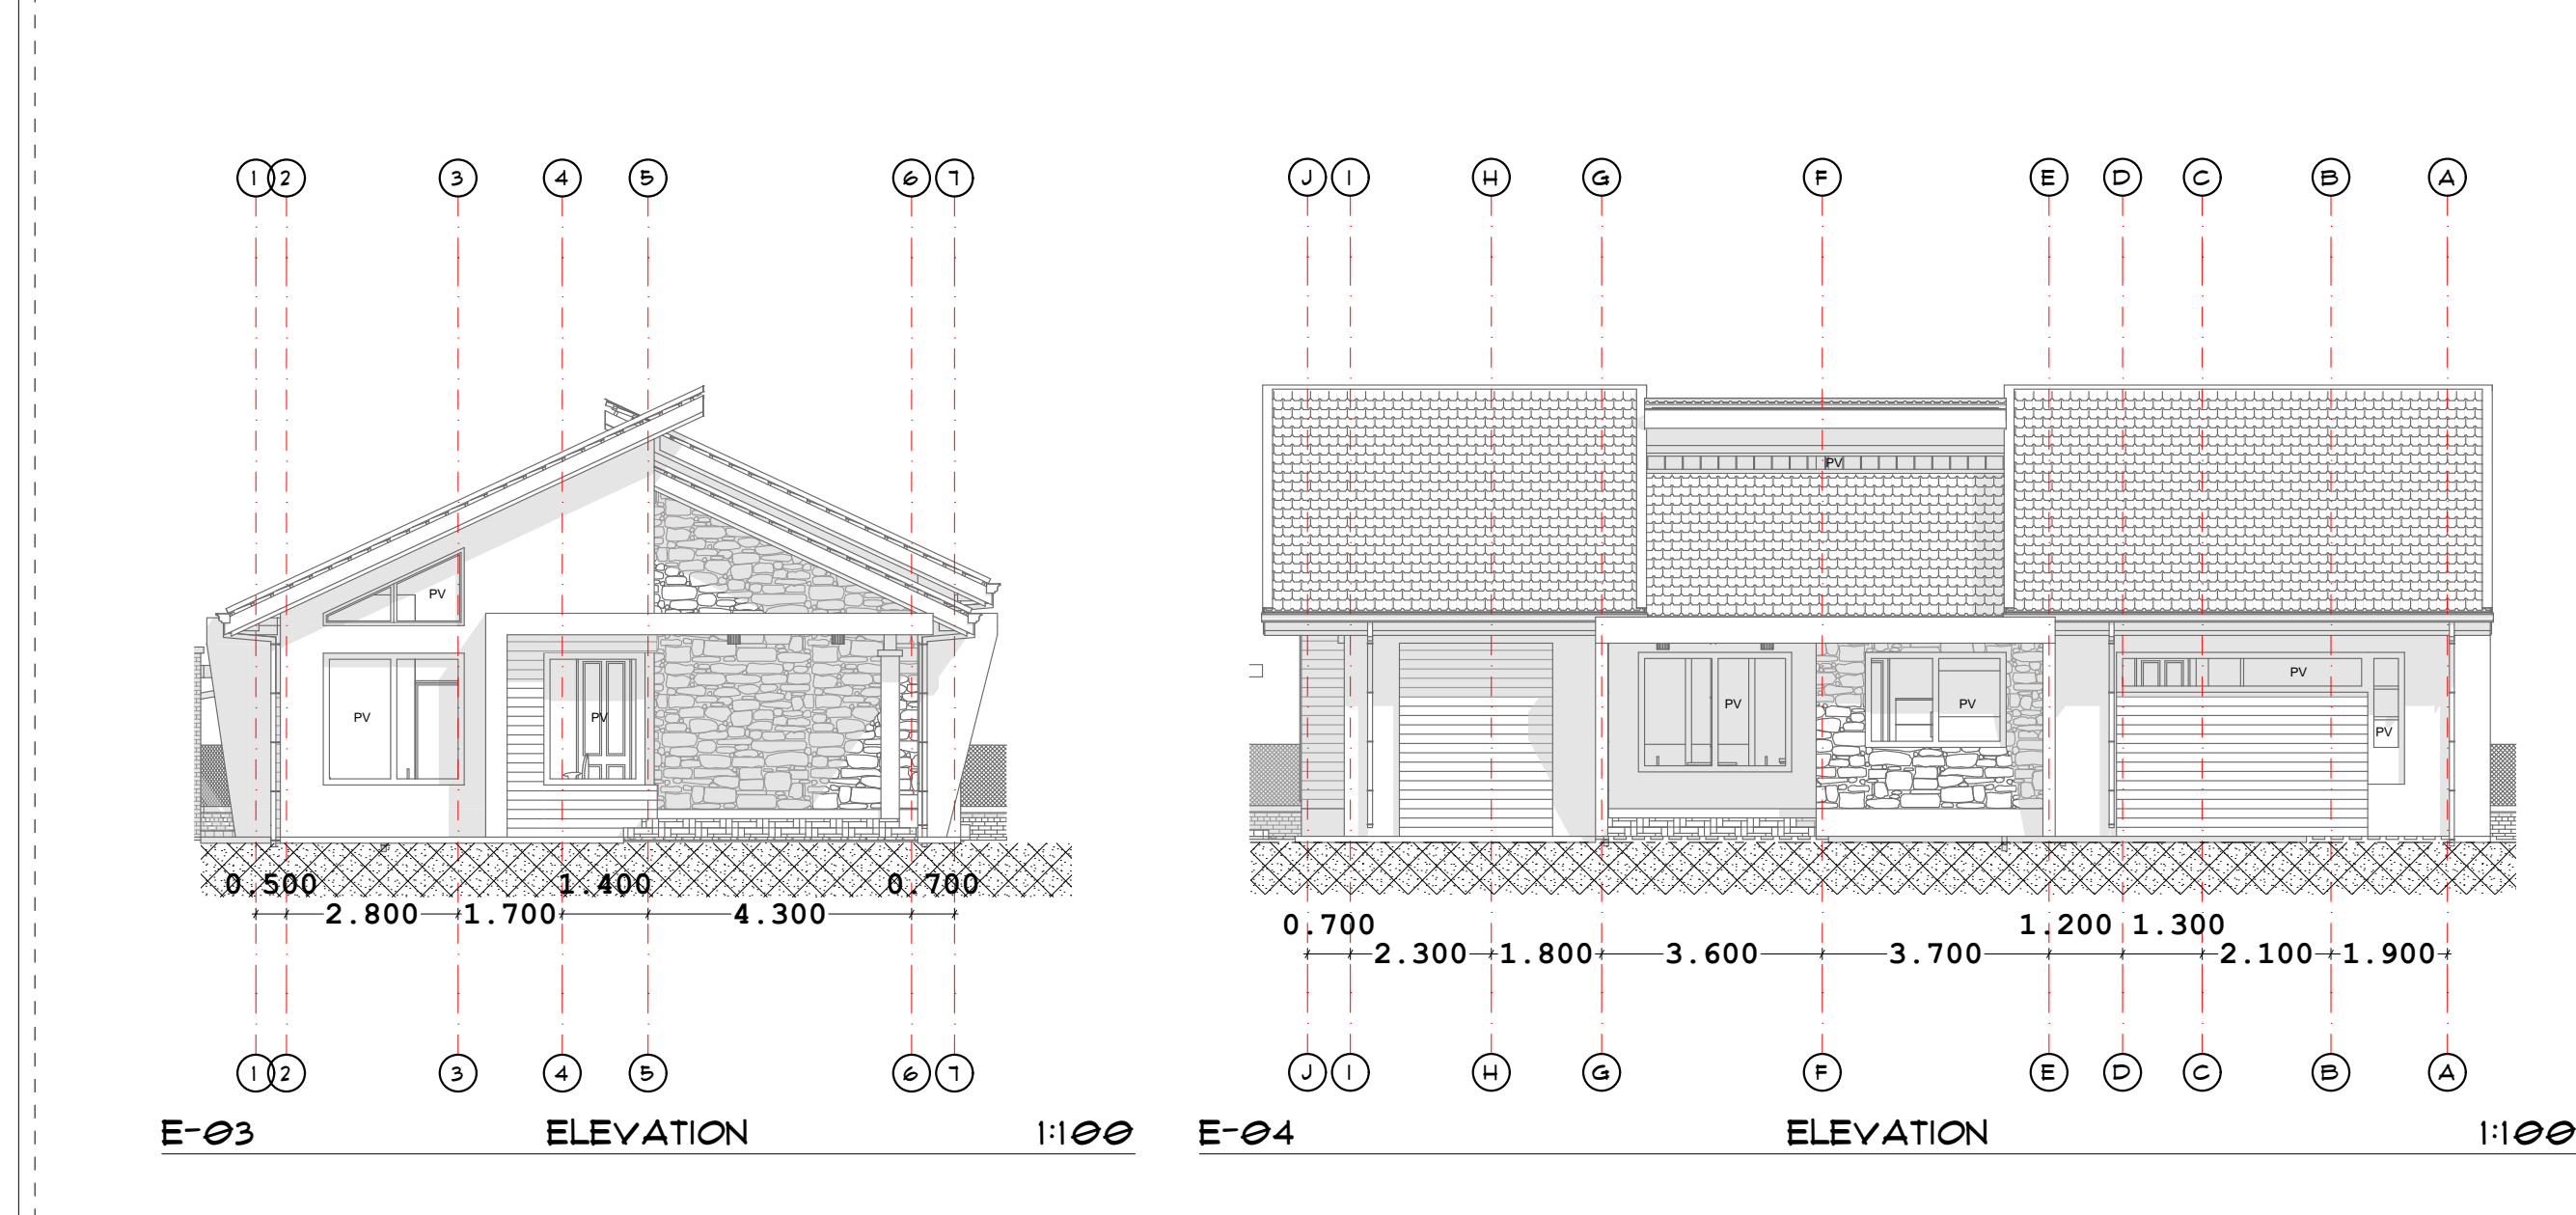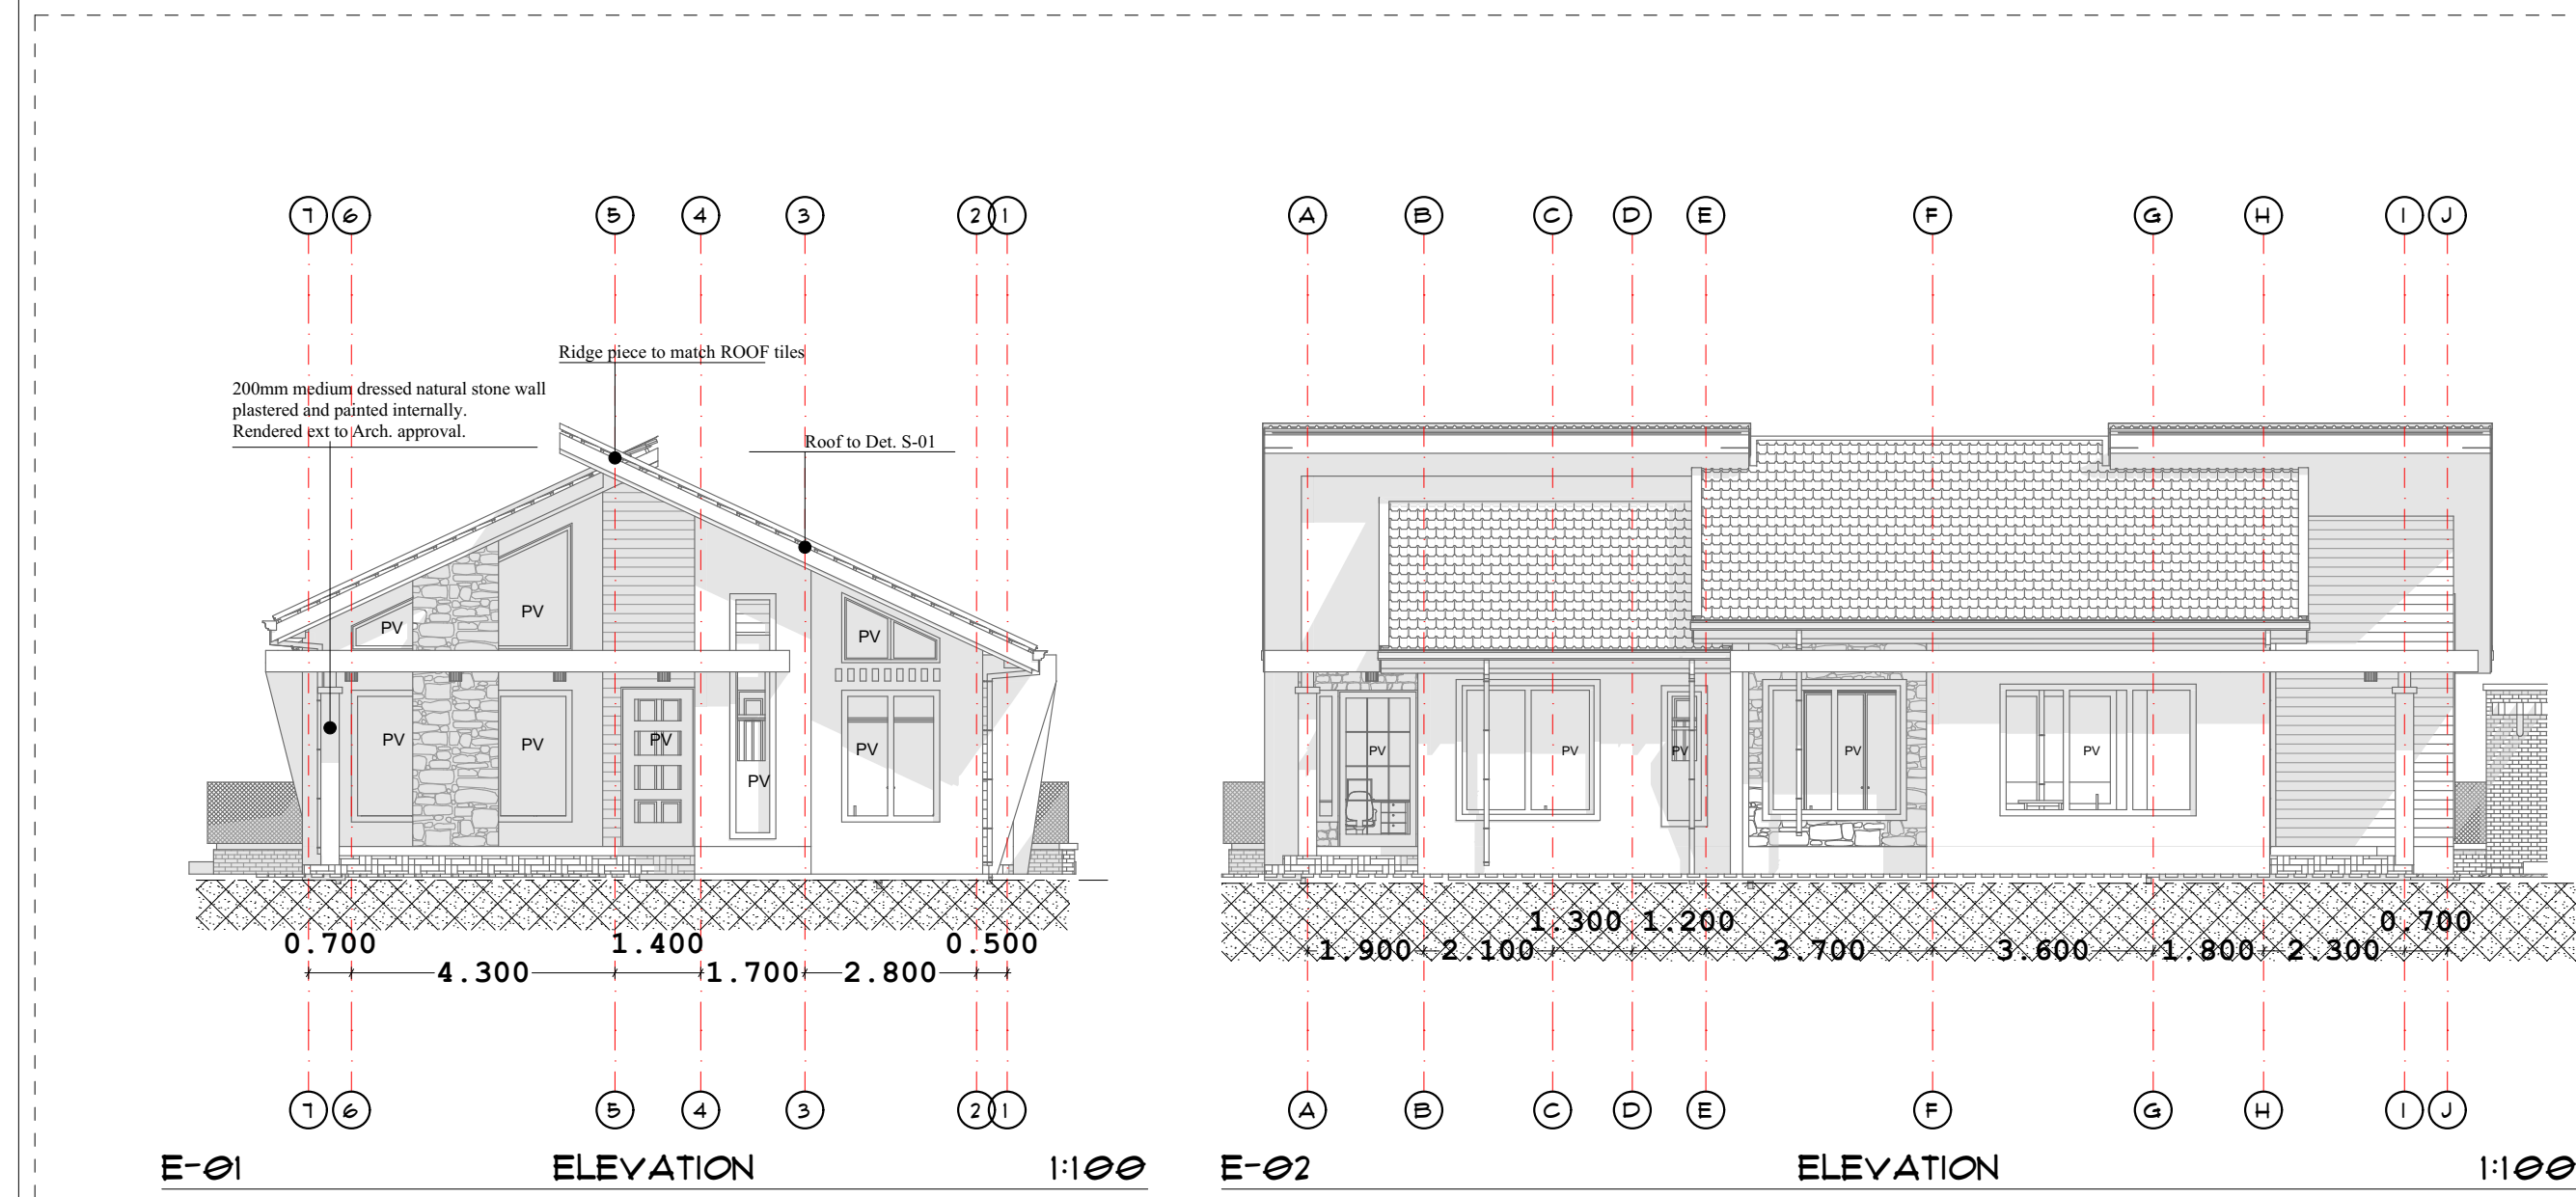

MEMBERSHIP

ASK

ASKI-AS-KAD-DIBI-A171102324

SIGNATURE

AAK 4388

BORAQS A1704

PROJECT

PROPOSED RESIDENTIAL DEVELOPMENT IN KAPUTIEI NORTH

LOCATION

KAPUTIEI NORTH
KAJIADO COUNTY, KE.

TITLE:

Proposed Residential Development on

CLIENT:

ALFONSO SHUNDU
P.O. Box 2728-00600, Nairobi.
shundunonline@gmail.com

DESIGN BY:

J.O./MP

APPROVAL DRAWINGS:

Drawn:	Checked:	Revision:	Sign:
M.P.	J.O.	J.O.	
Date:	Scale:	Project no.:	Drawing no.:
23rd Oct, 2024	As indicated.	Isinya_001	I_001